

notes  
only written dimensions to be taken from  
this drawing.  
all dimensions to be checked on site  
before instructing.

D	general alterations	LS	my'11
C	general alterations	BD	feb'11
B	general alterations	BD	feb'11
A	general alterations	BD	jan'11
rev	description	incl.	date


client/job  
D PETHERICK ESQ  
7 WOODLANDS AVENUE  
EMERSON PARK

dwg  
PROPOSED DETACHED HOUSE  
WITH INTEGRAL GARAGE  
ELEVATIONS


**WHITE & MILESON**  
architects & surveyors  
28 QUEBENS ROAD  
BUCKHURST HILL ESSEX IG9 5BY  
020 8505 4706 fax 020 8505 4597

scale  
1:100 & 1:500 @ A3


index	rev	date
3/5788	D	no'10
5	BD	drawn

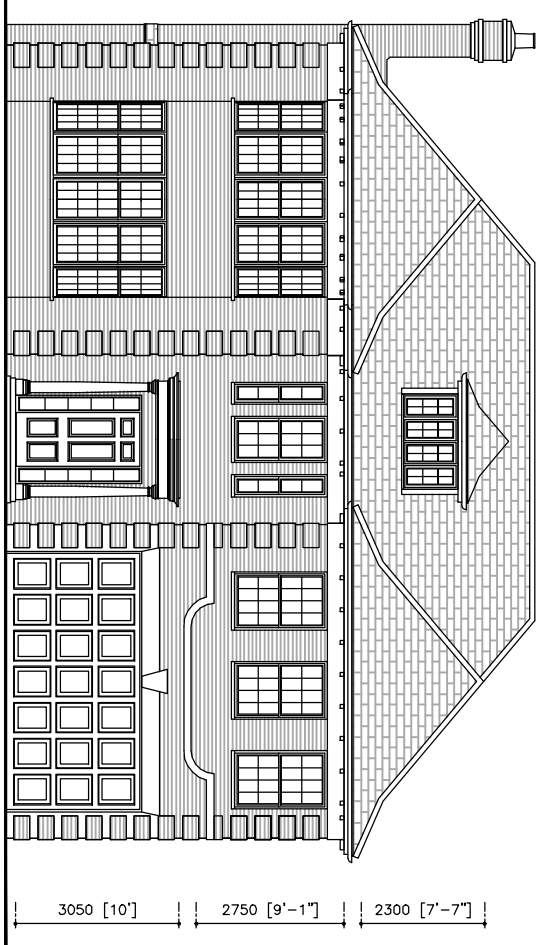

FRONT ELEVATION (S)

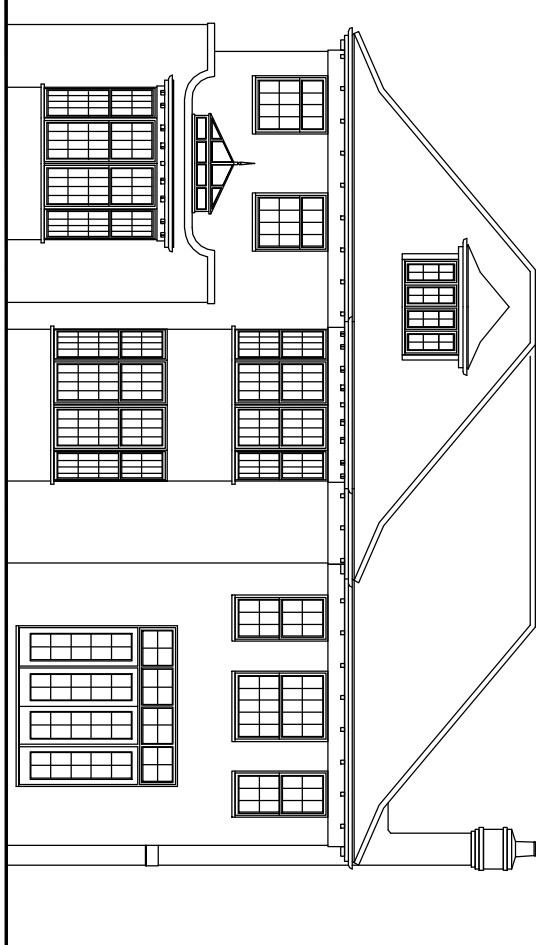

REAR ELEVATION (N)

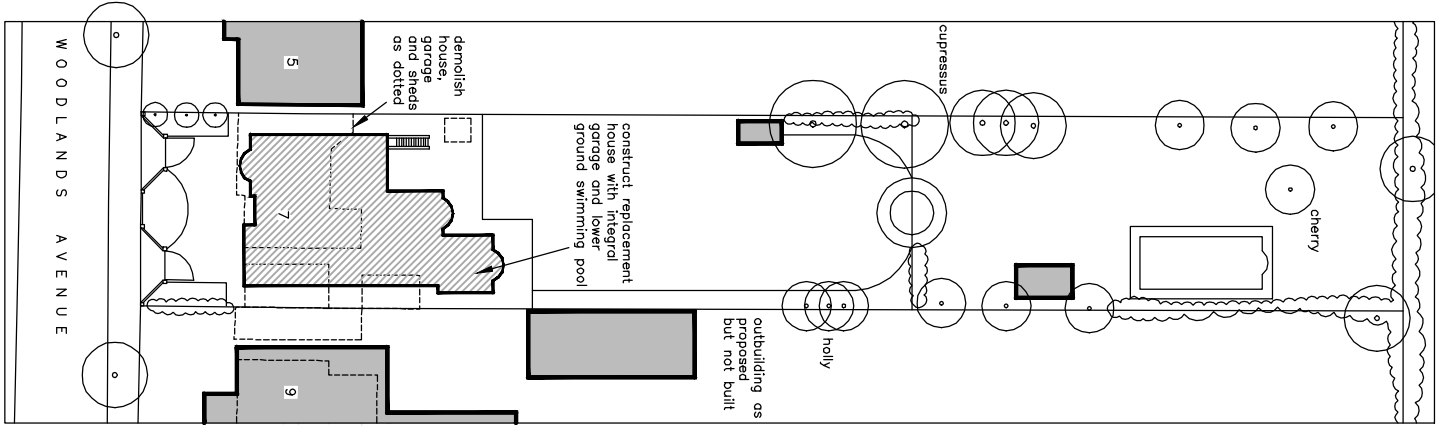

SITE PLAN 1:500